


V13xB3n-3xL3-3xFn3-K6k-2xÉ3



+

V153xB3n-3xL3-3xFn3-K6k-2xÉ2

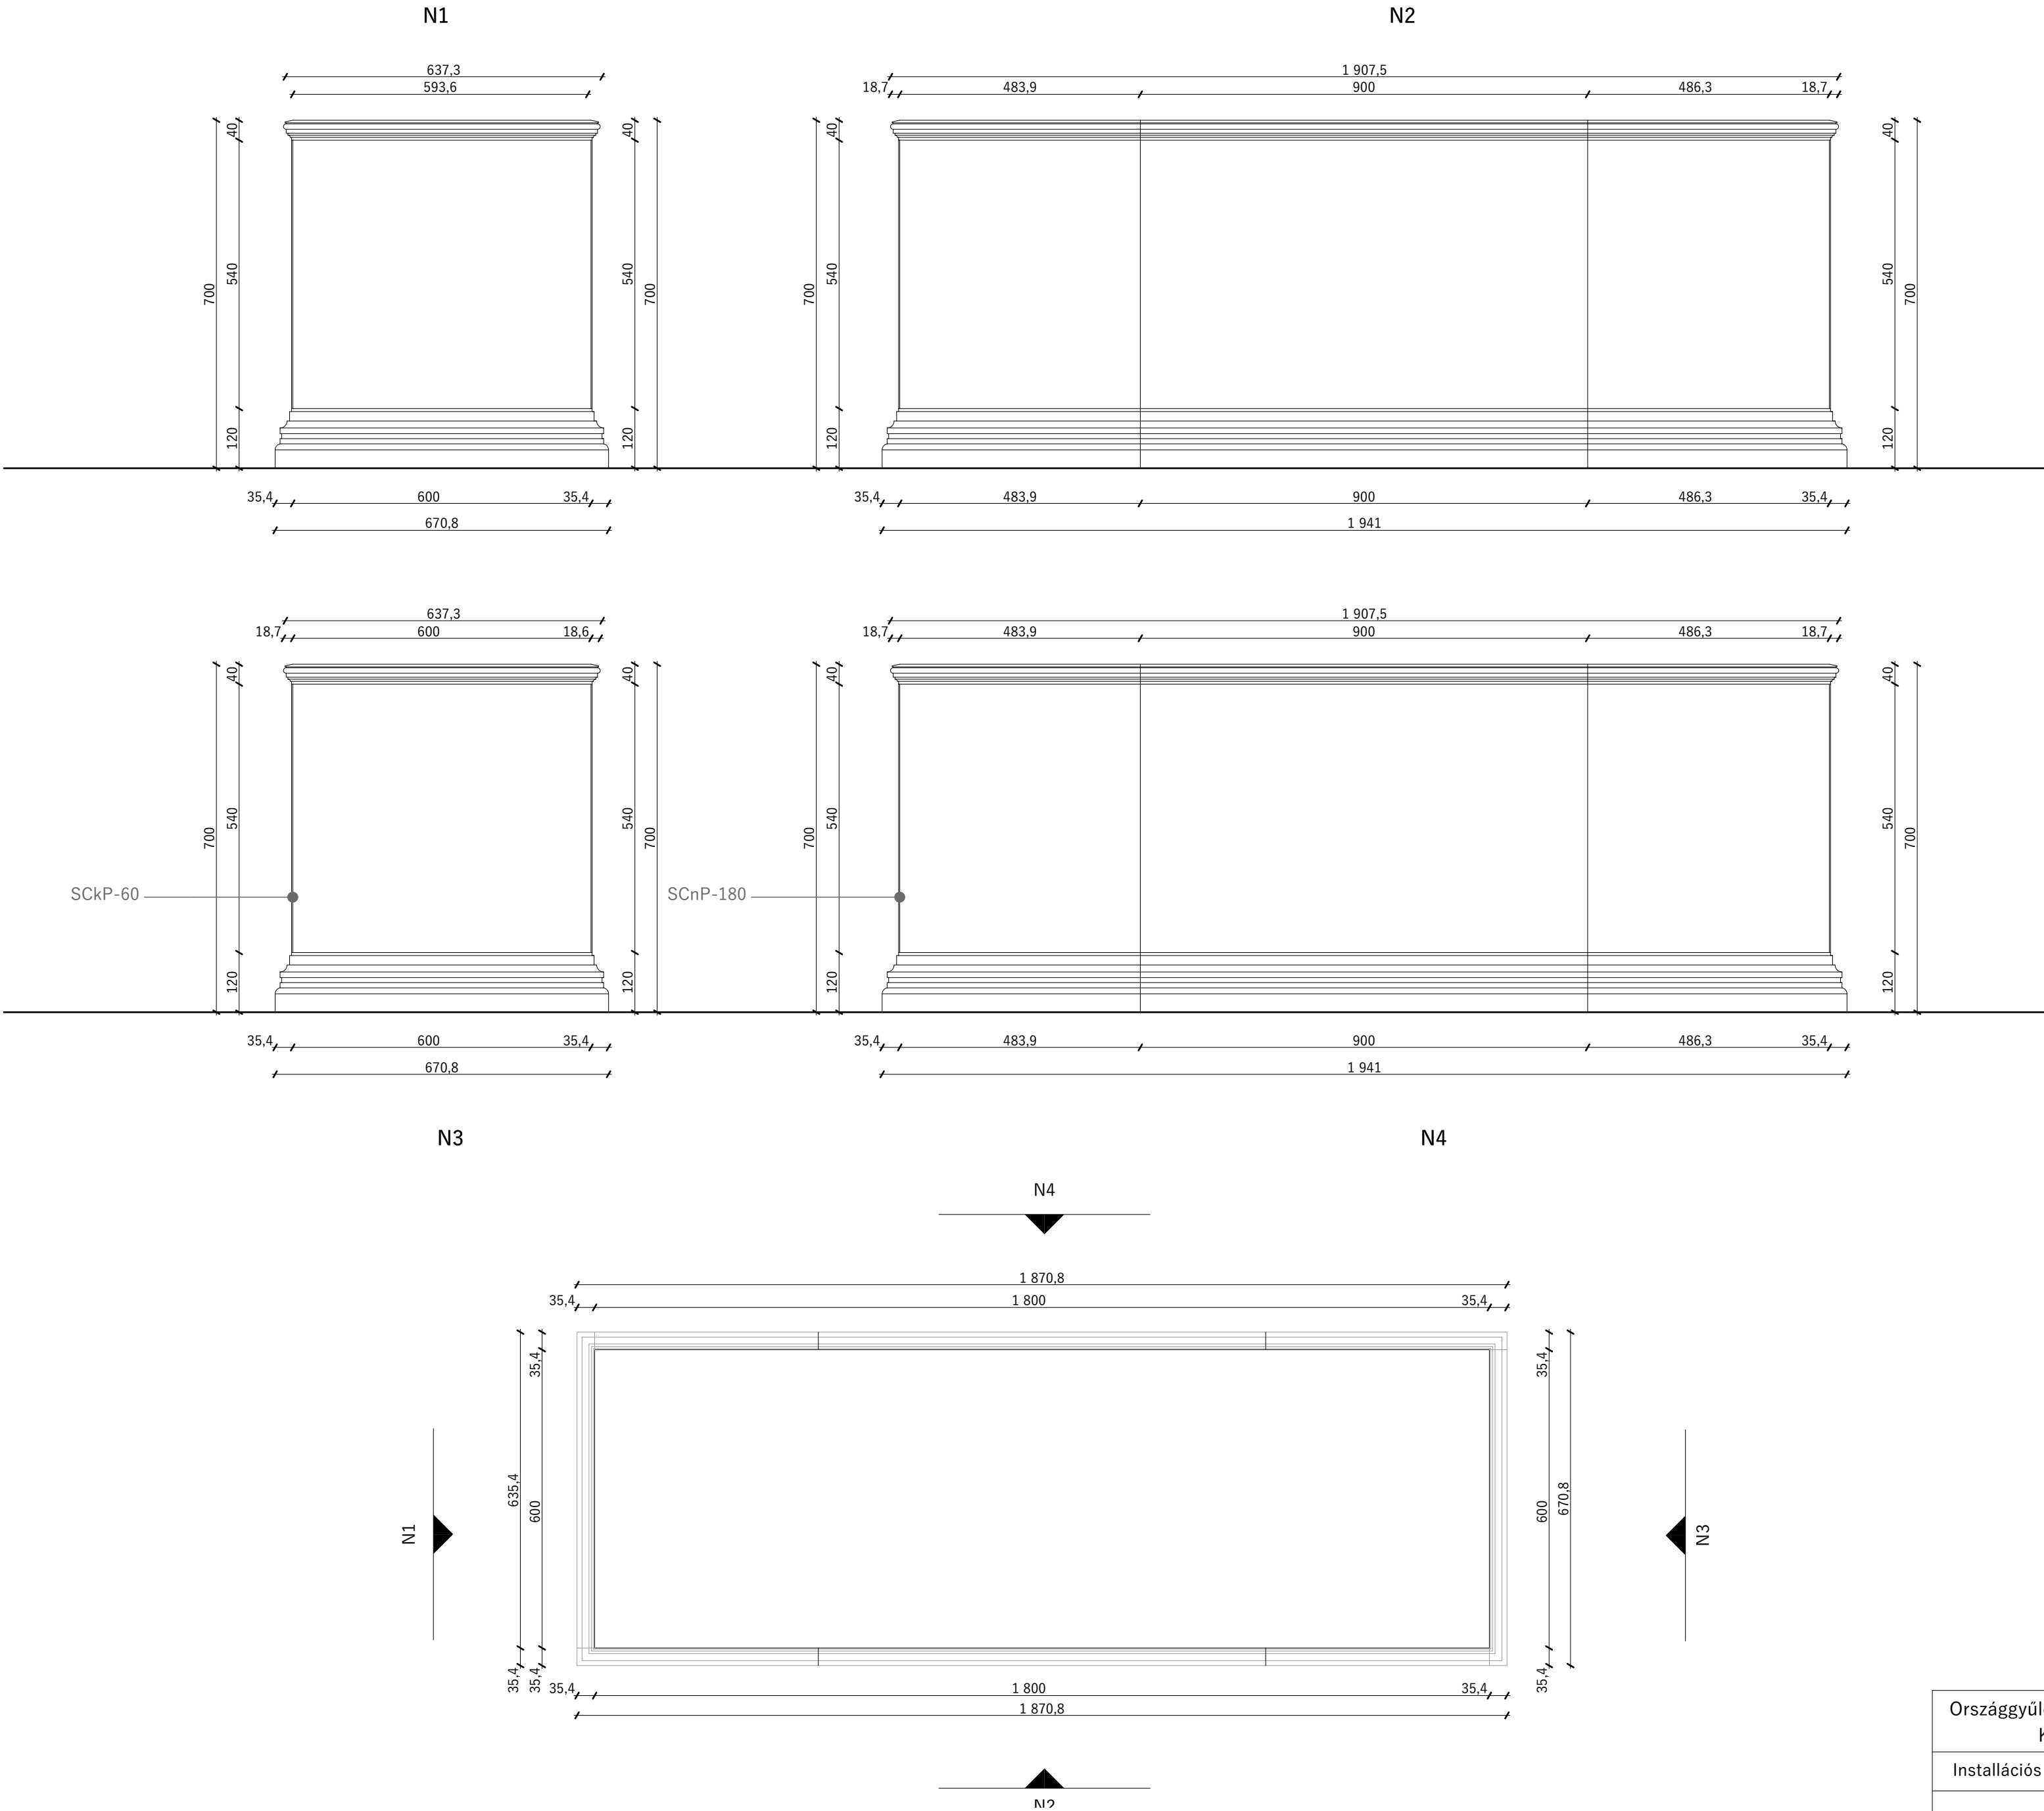

Országgyűlési Múzeum Mobil Interaktív Kiállítási Rendszer	B.14
Installációs berendezési terv - "B" vitrinek	1:10
E8 Lab Kft. 1027 Budapest, Jurányi utca 1-3	2017. 12. 14.

V2	B3n-L3-Fn3-K3kö	+	V14	B3n-L3-Fv3
V21	B3n-L3-Fn3-K3kö	+	V22	B3n-L3-Fv3
V27	B3n-L3-Fn3-K3n			

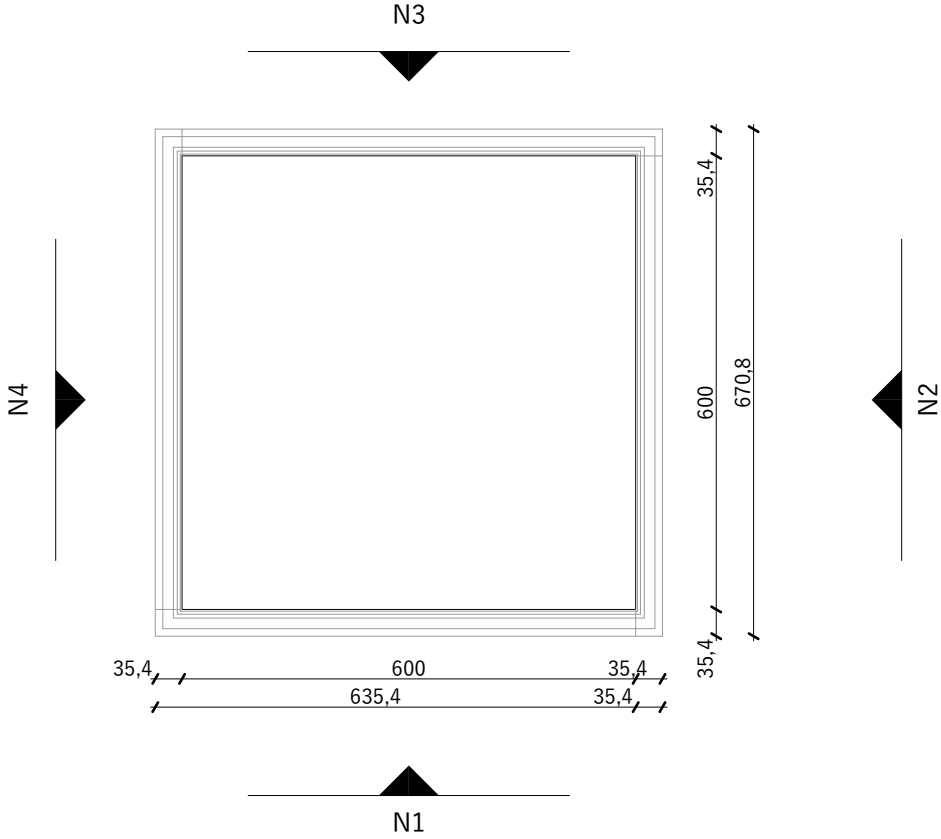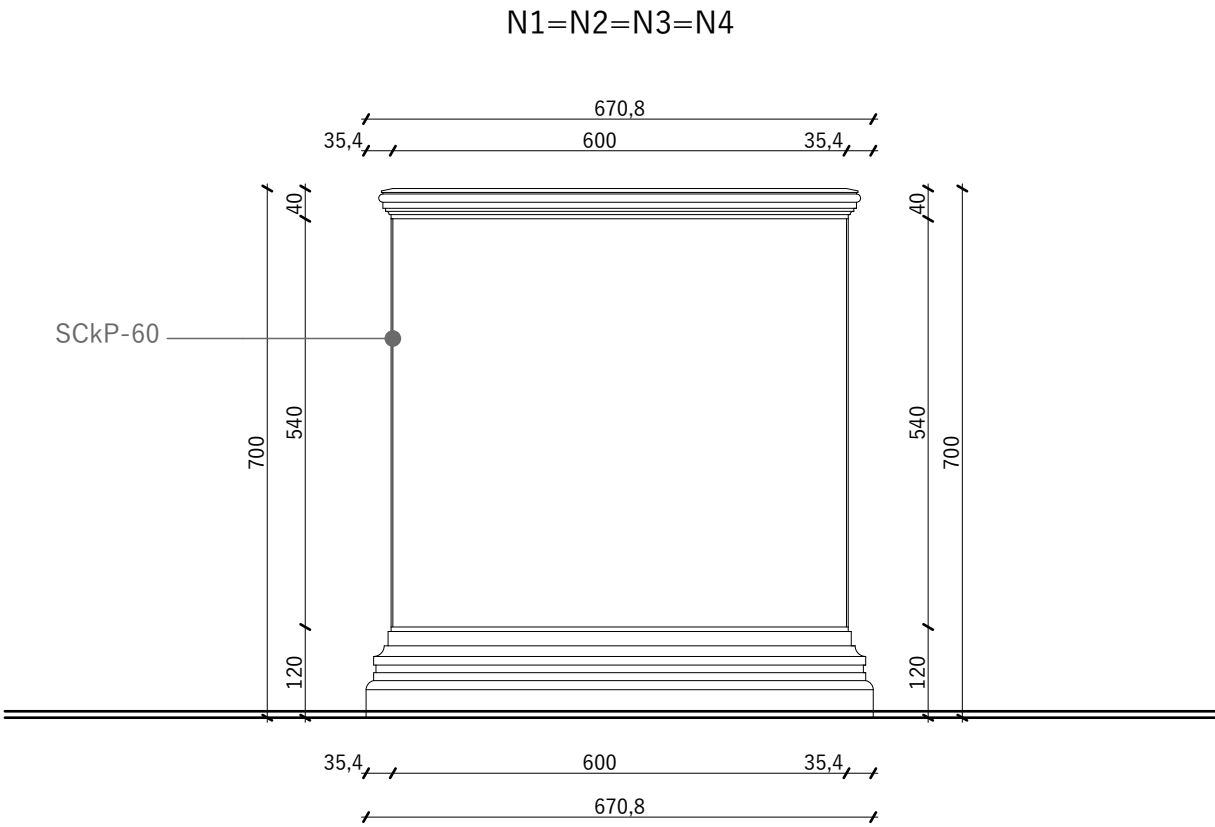


V3

B2n-B3n-L2-L3-Fn-Fn3-É2-K4kö

+

V7

B1n-L1-Fn1-K1k

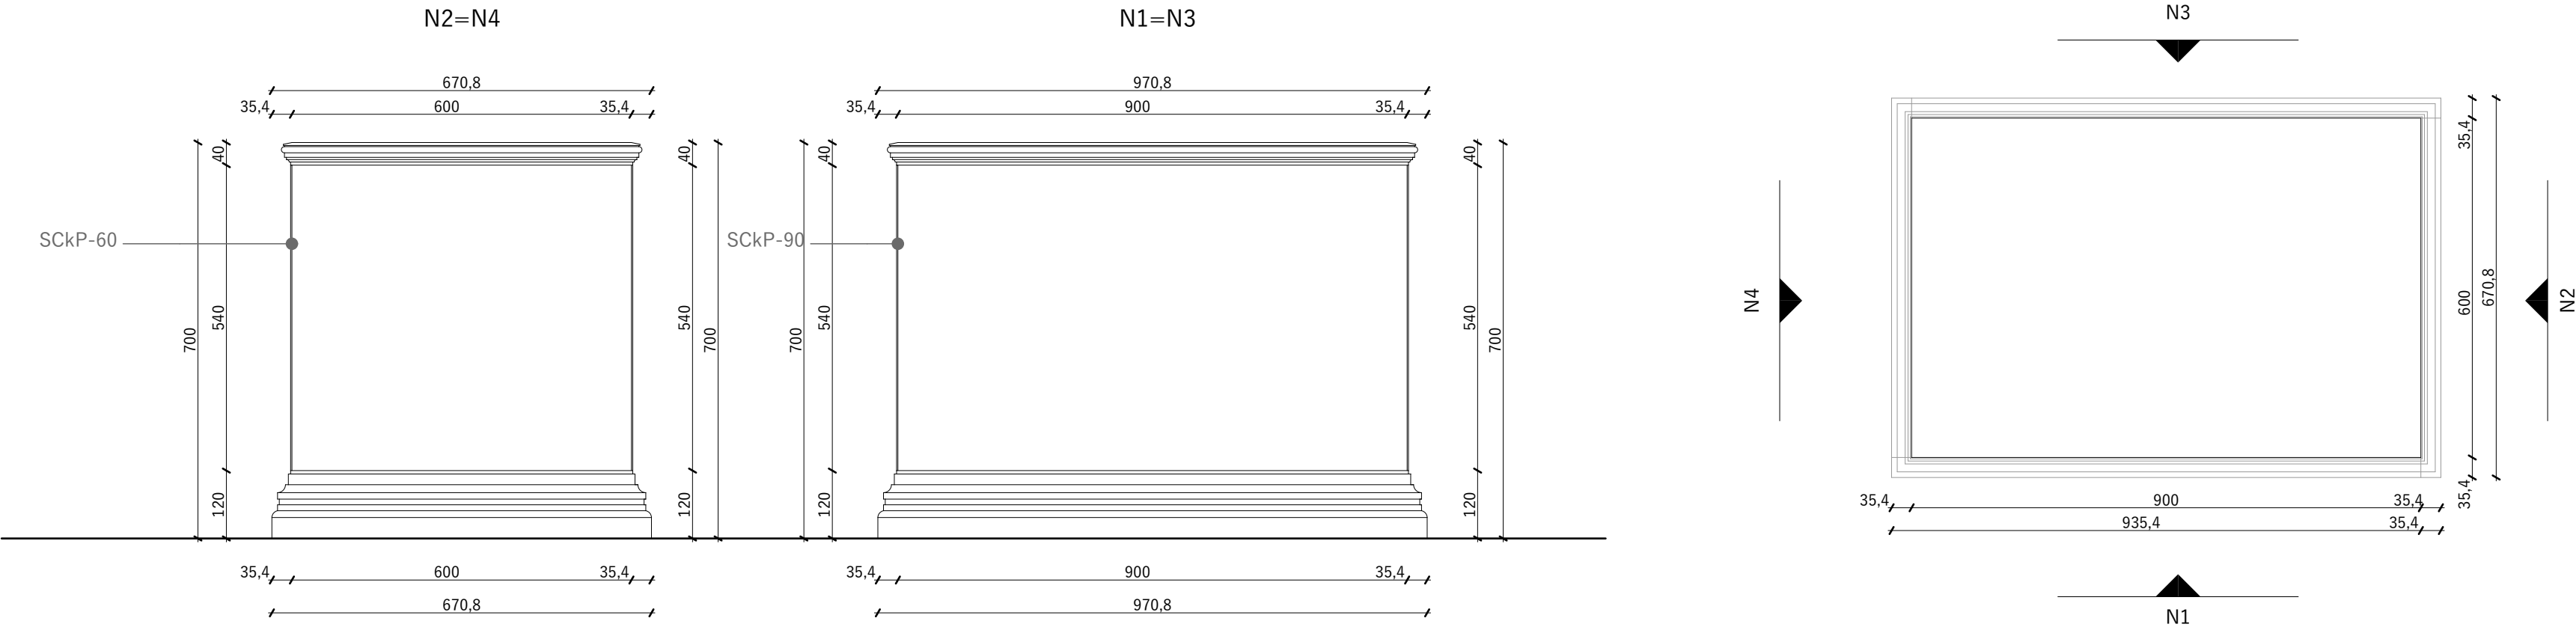



V4

B1n-L1-Fv1


+



V16

B1n-L1-Fn1-K1k

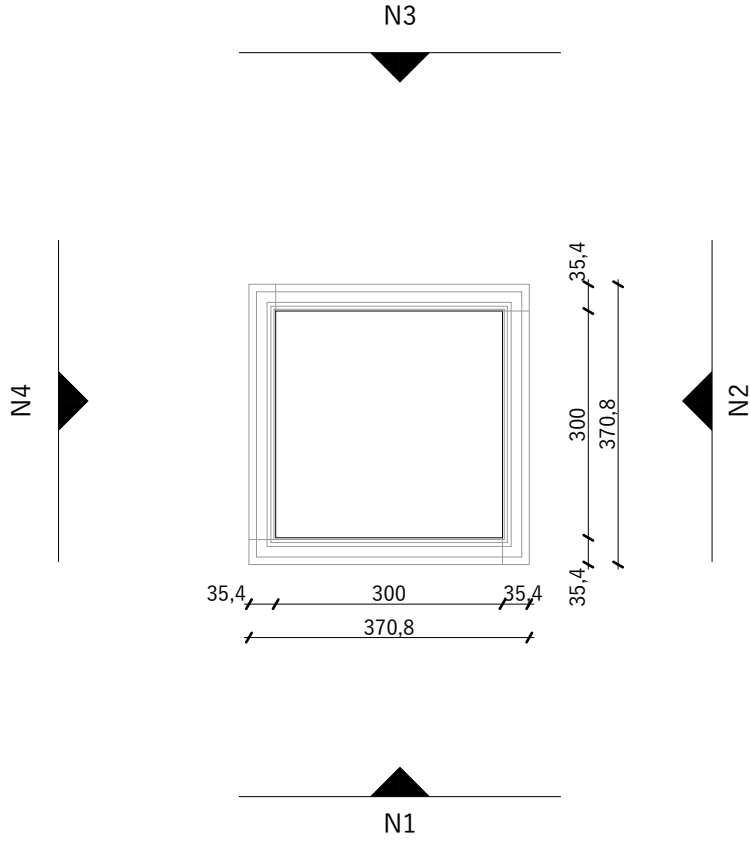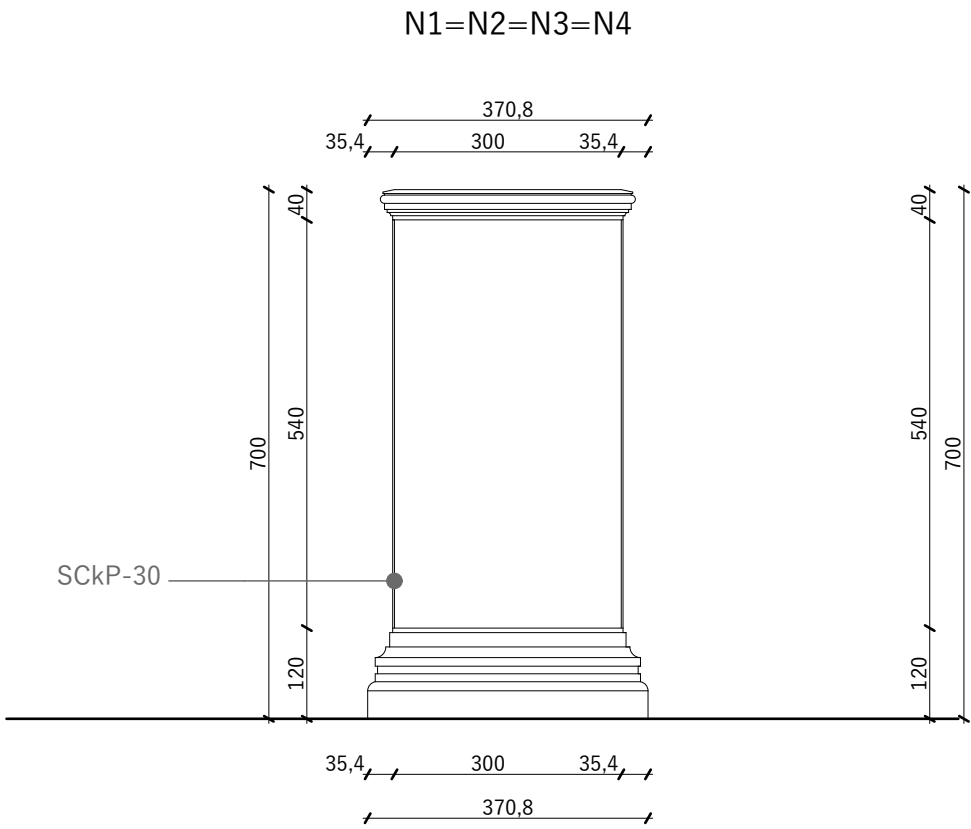




V5	2xB3n-2xFn3-2xL3-K5k-É2	+	V9	2xB3n-2xL3-2xFv3-É2
V11	2xB3n-2xFn3-2xL3-K5k-É3	+	V20	2xB3n-2xL3-2xFn3-K5n-É2
V23	2xB3n-2xFn3-2xL3-K5k-É2	+	V24	2xB3n-2xL3-2xFz3-É2
V26	2xB3n-2xL3-2xFn3-K5k-2É2			

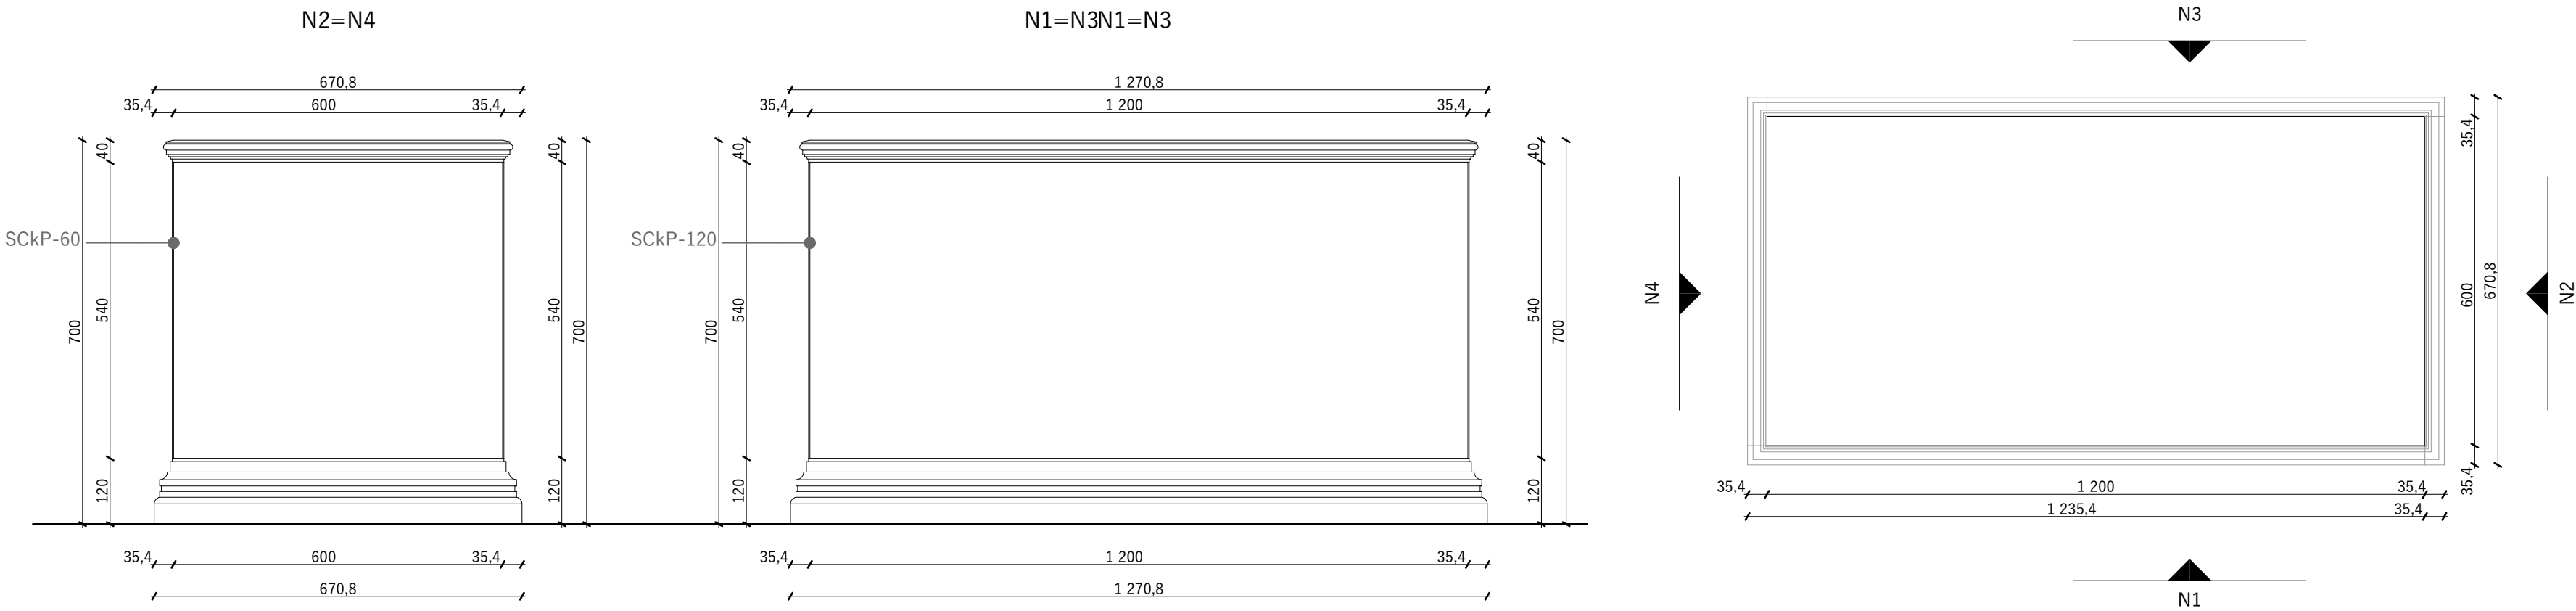

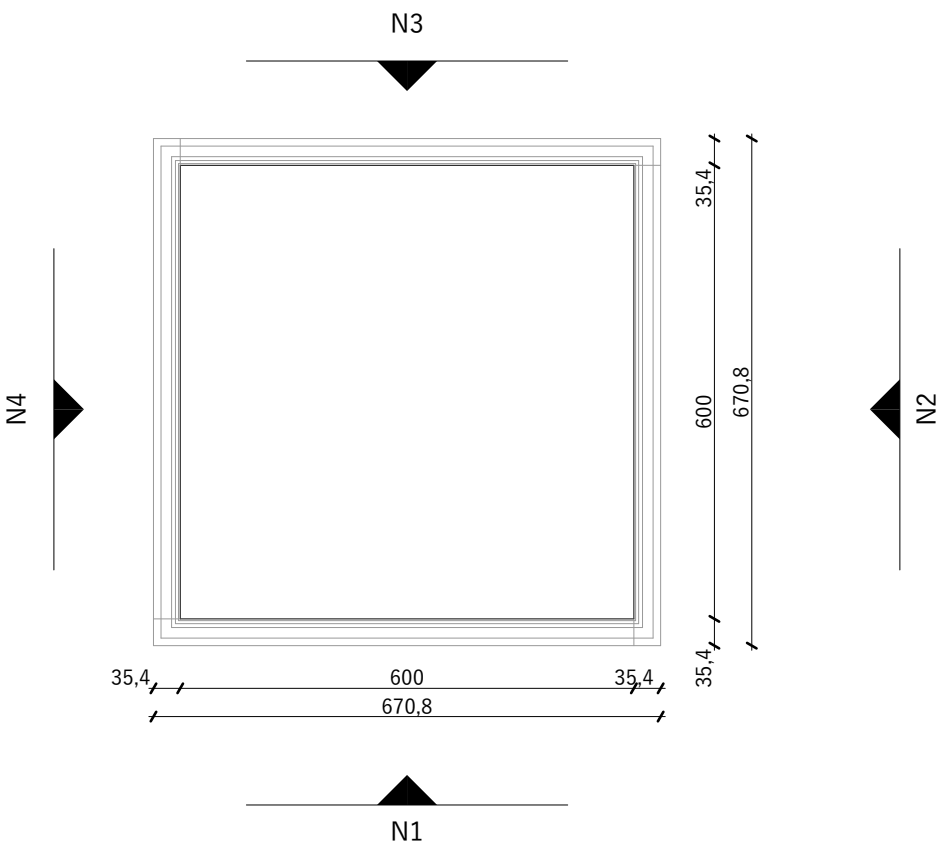
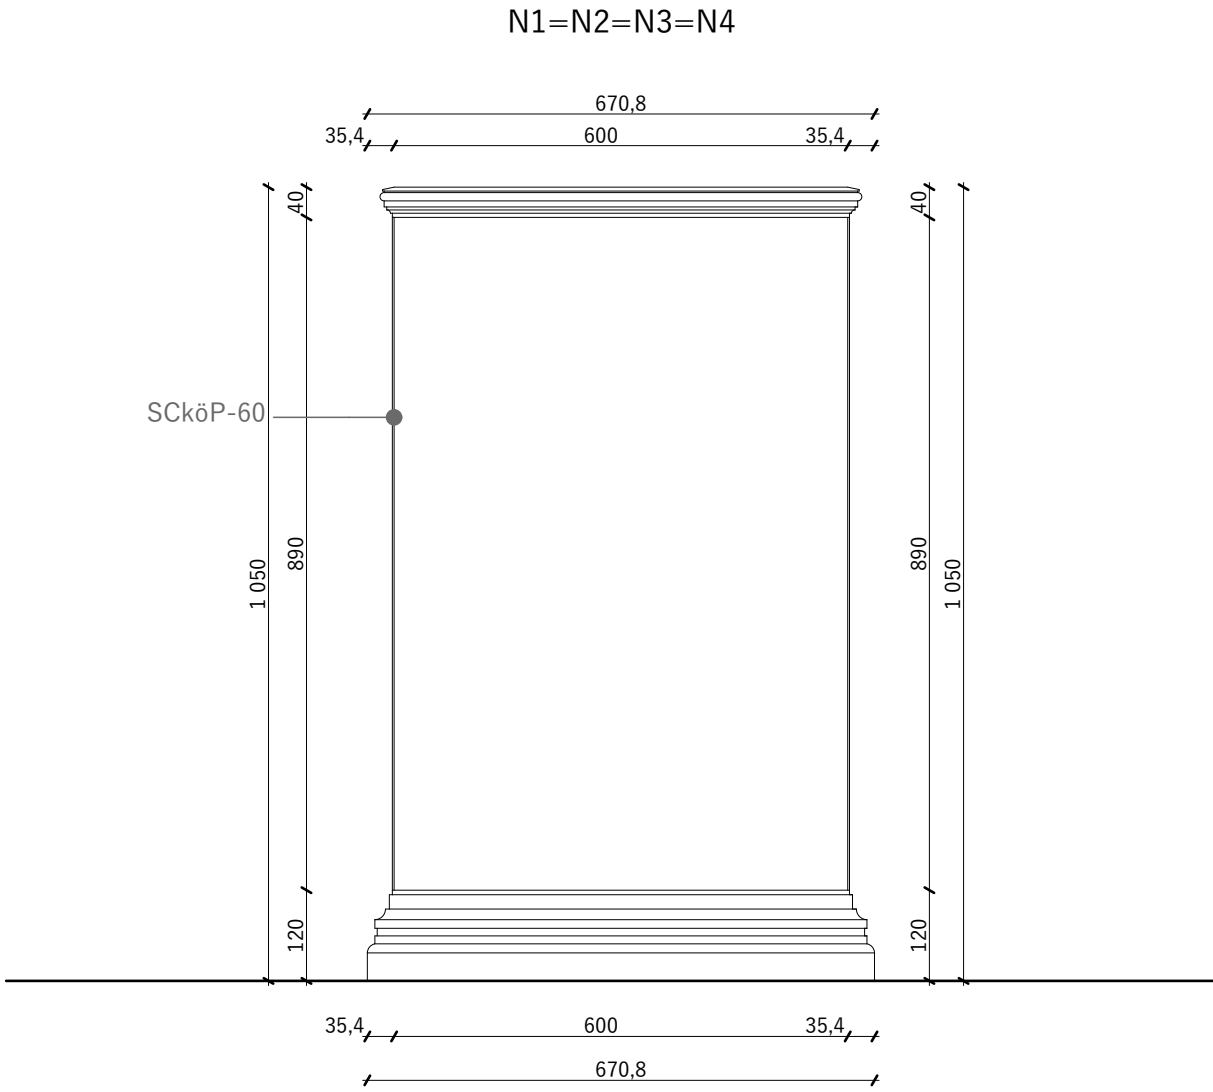


V8	3xB2n-L2-Fz2-2xT2	+	V10	3xBn-L1-Fz1-2xT1
V13	3xB2n-L2-Fz2-2xT2	+	V17	3xB2n-L2-Fz2-2xT2
V25	3xB2n-L2-Fz2-2xT2			

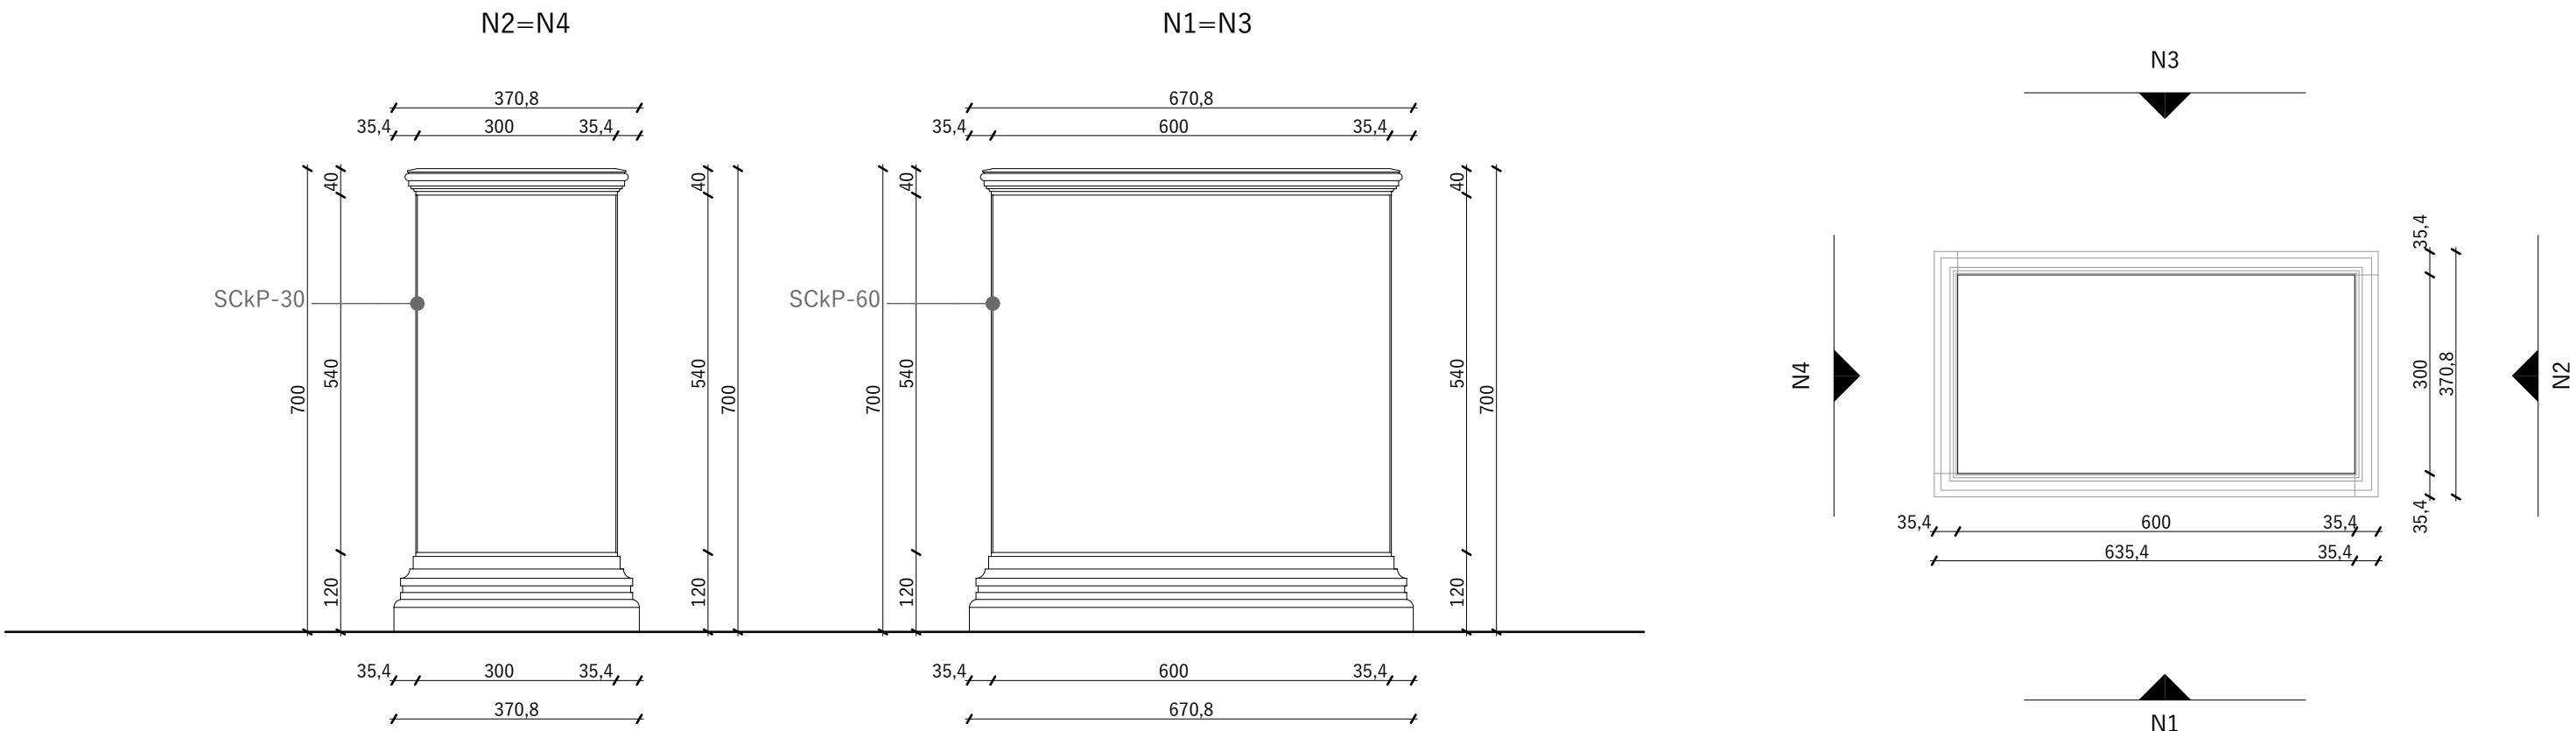

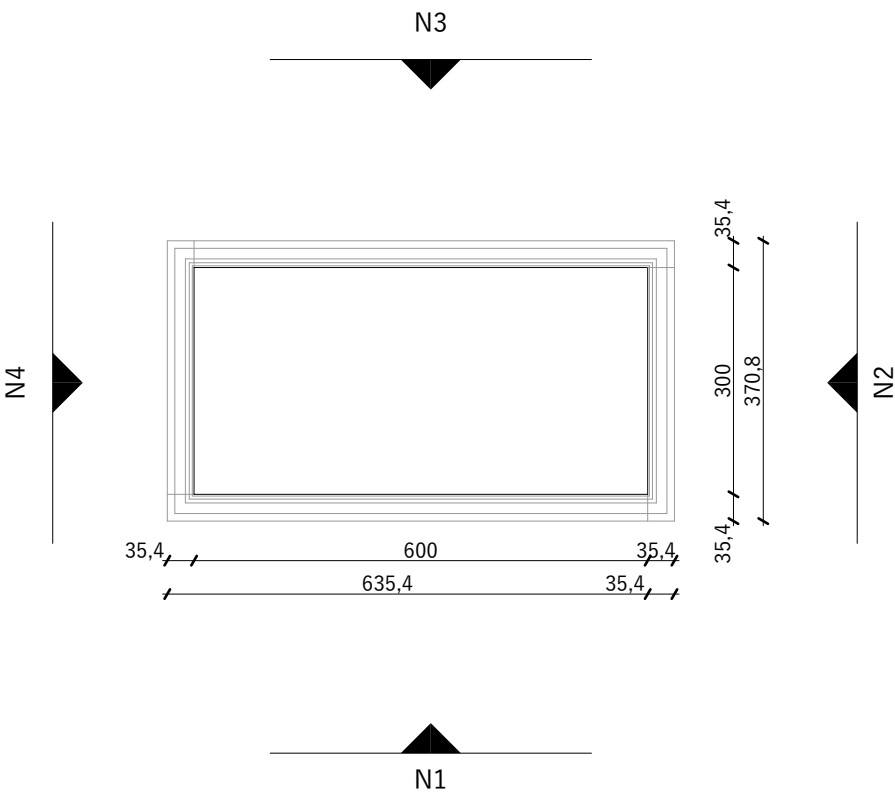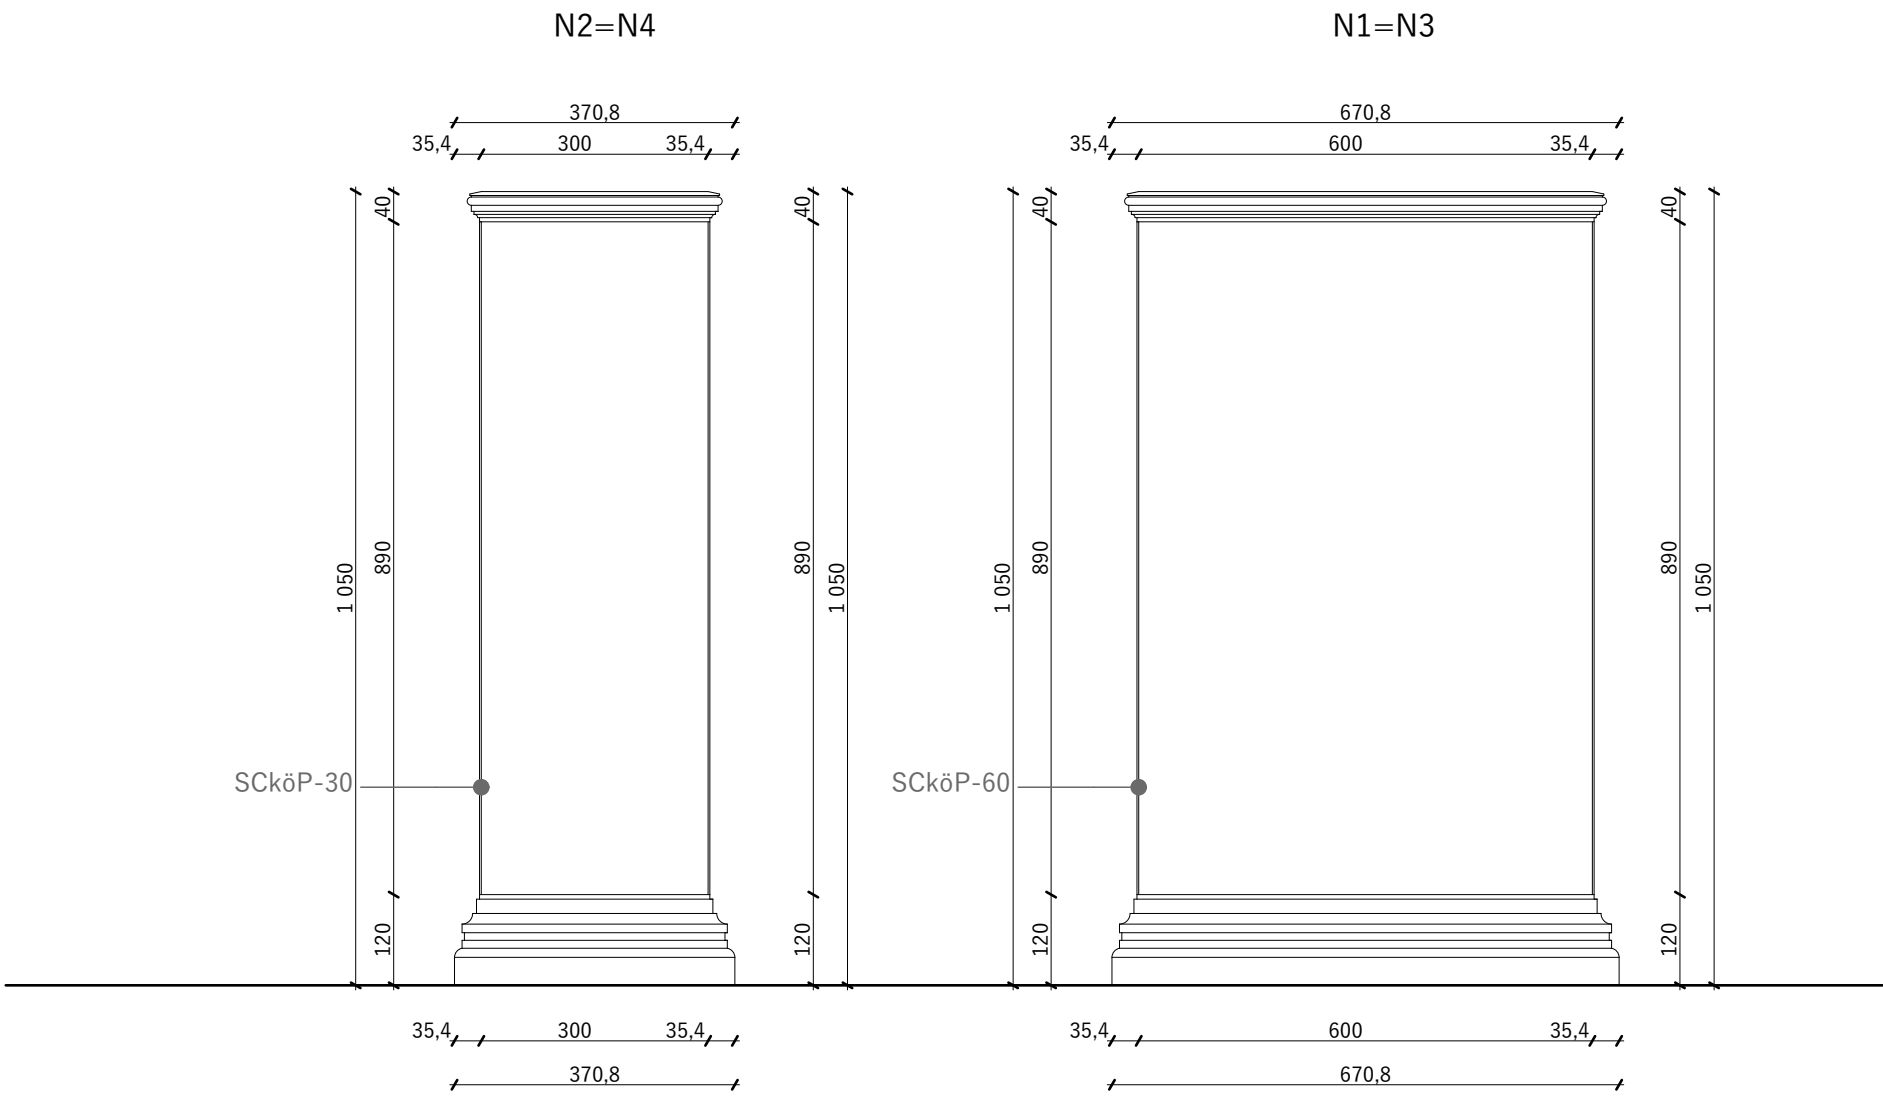



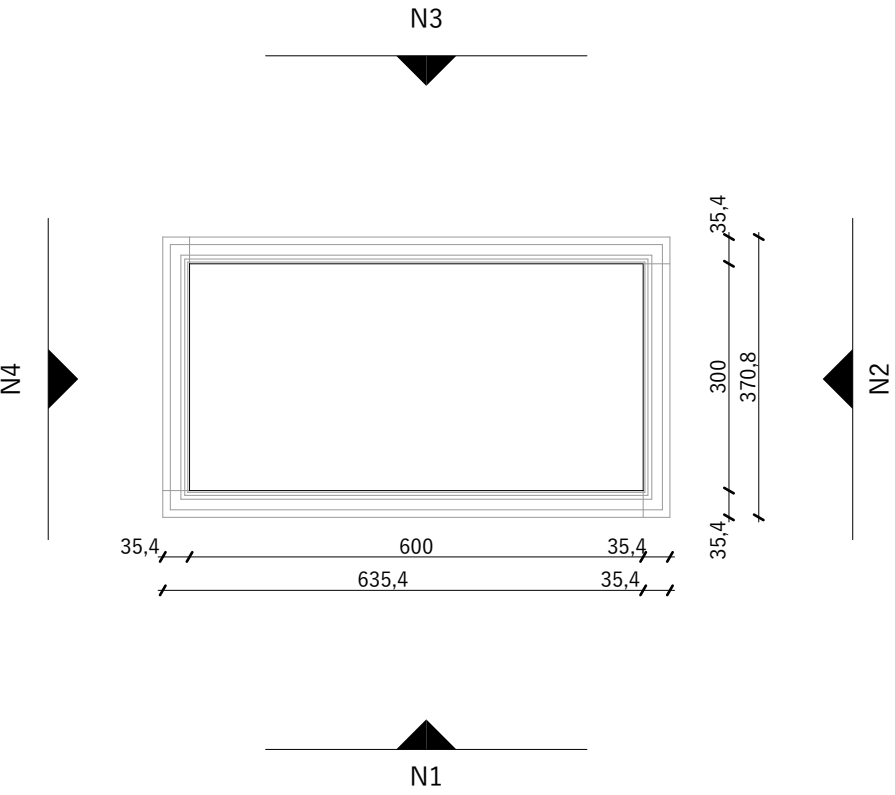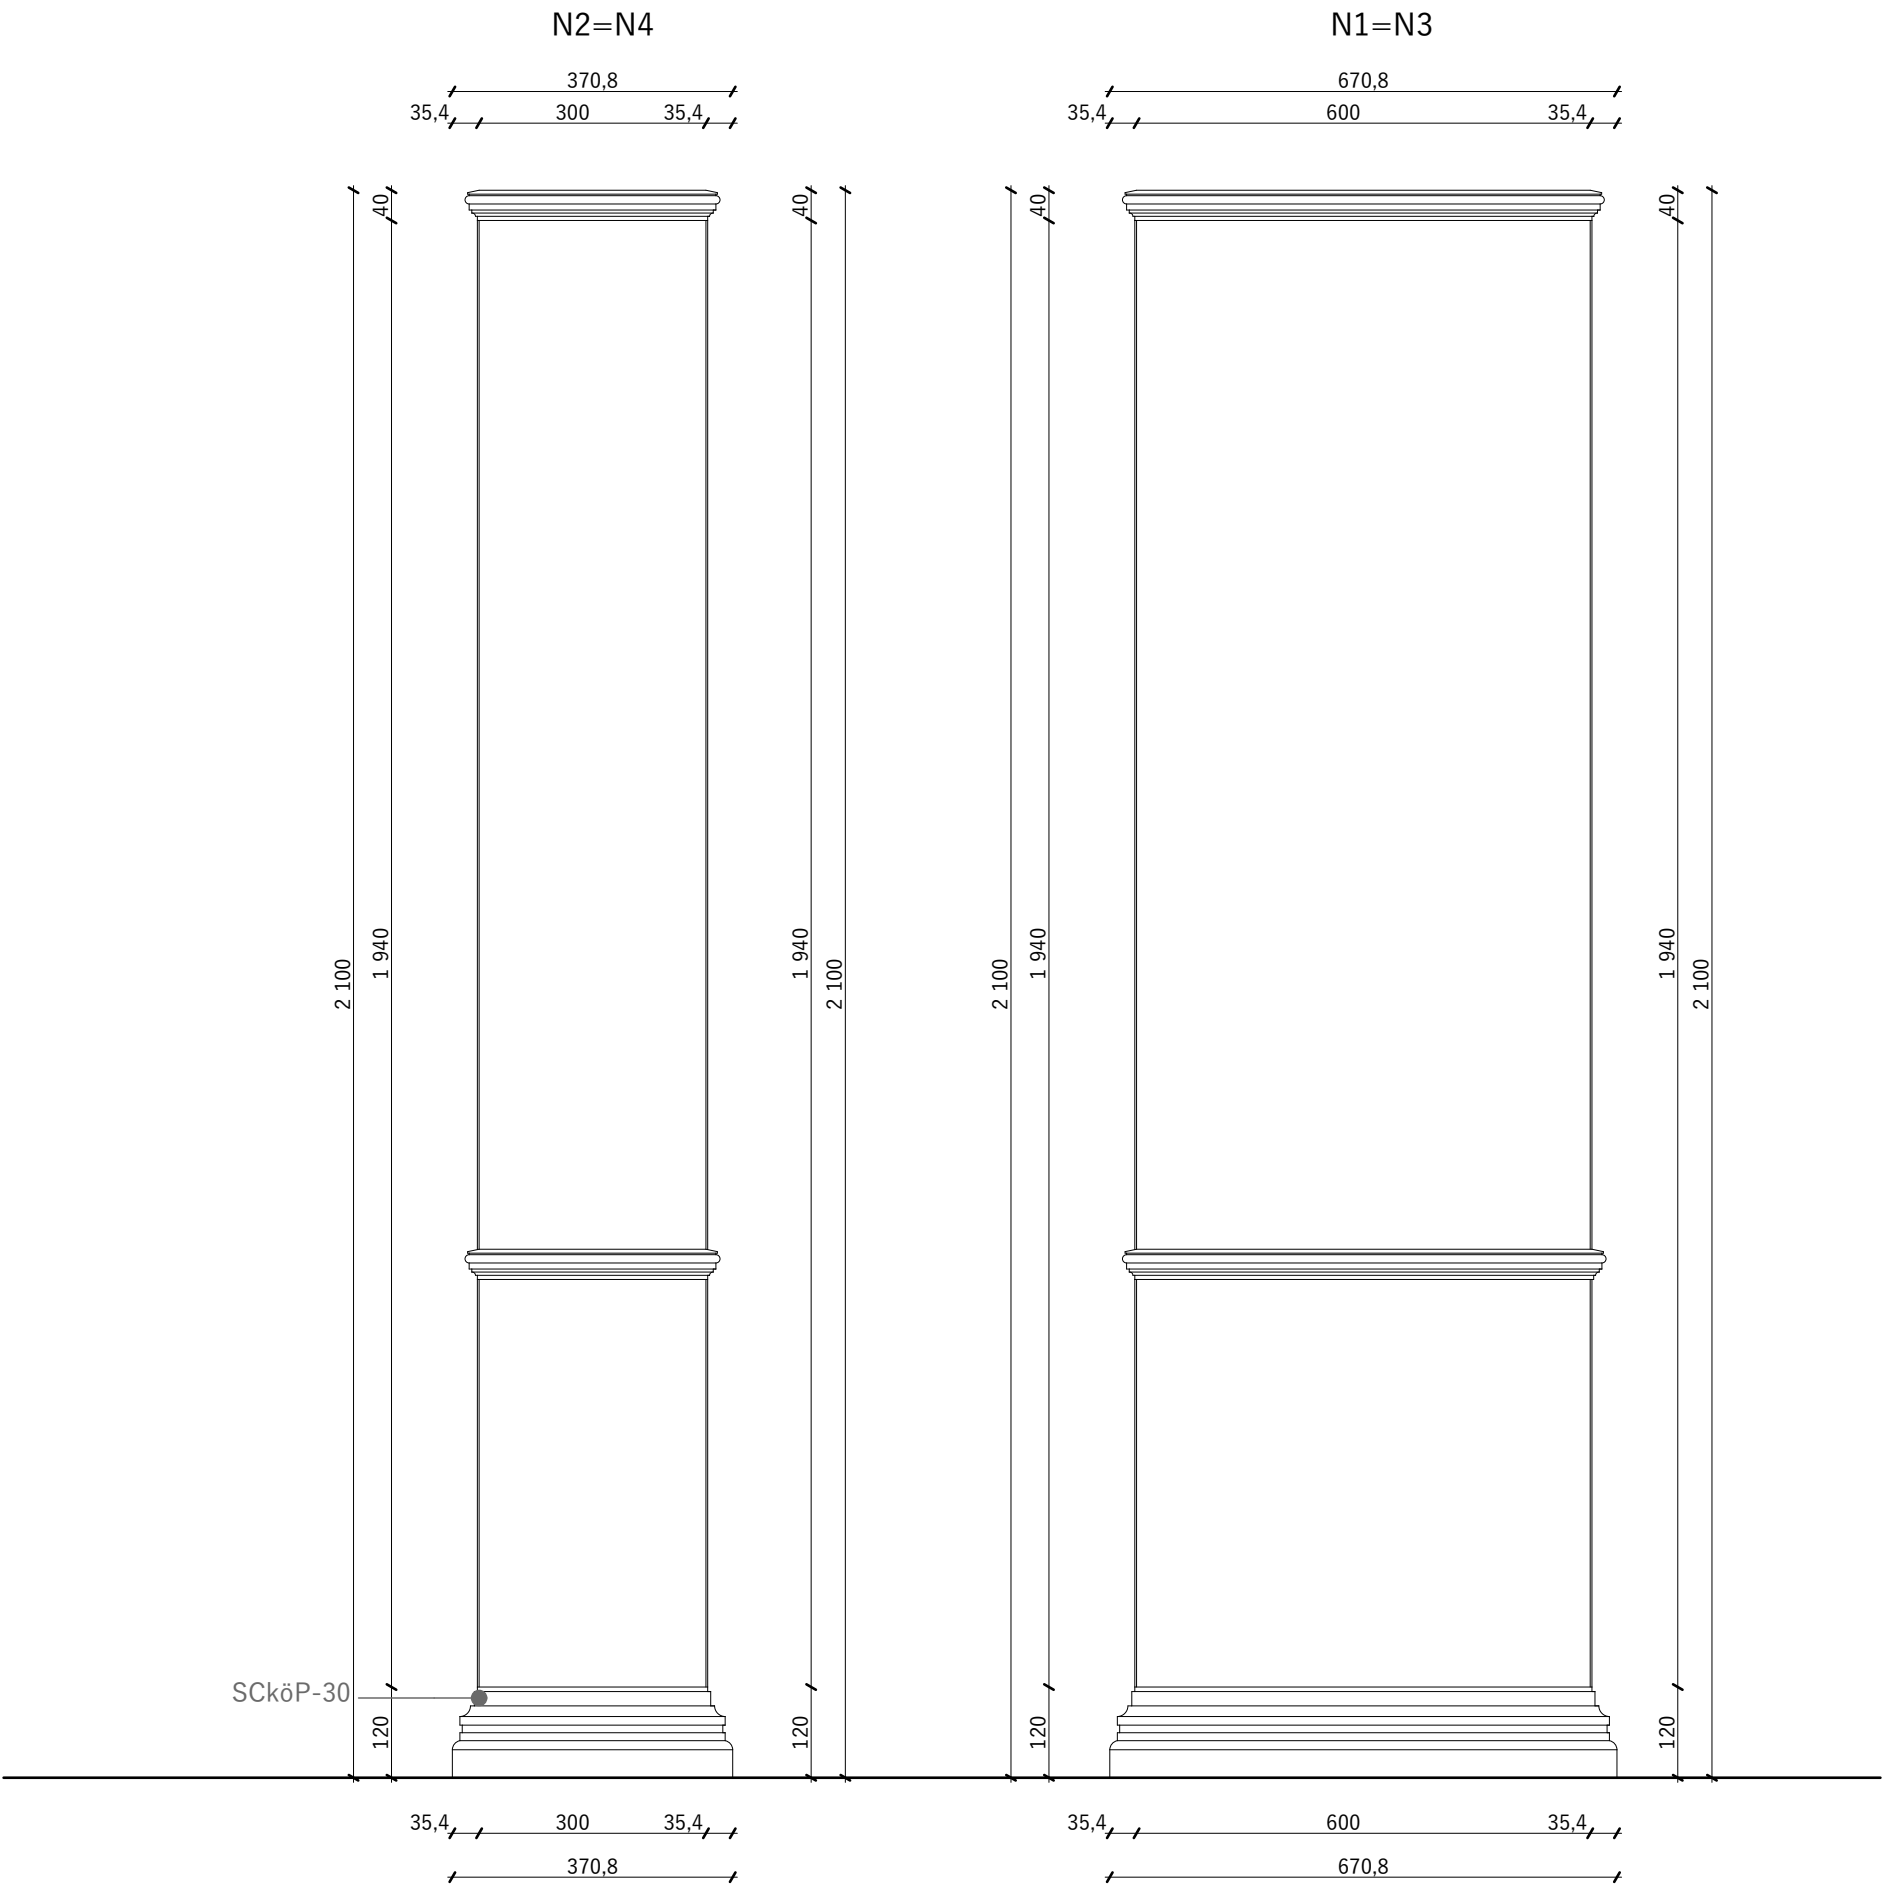

Országgyűlési Múzeum Mobil Interaktív Kiállítási Rendszer	B.22
Installációs berendezési terv - "B" vitrinek	1:10
E8 Lab Kft. 1027 Budapest, Jurányi utca 1-3	2017. 12. 14.

